





ORTOFOTO SÚČASNÝ STAV

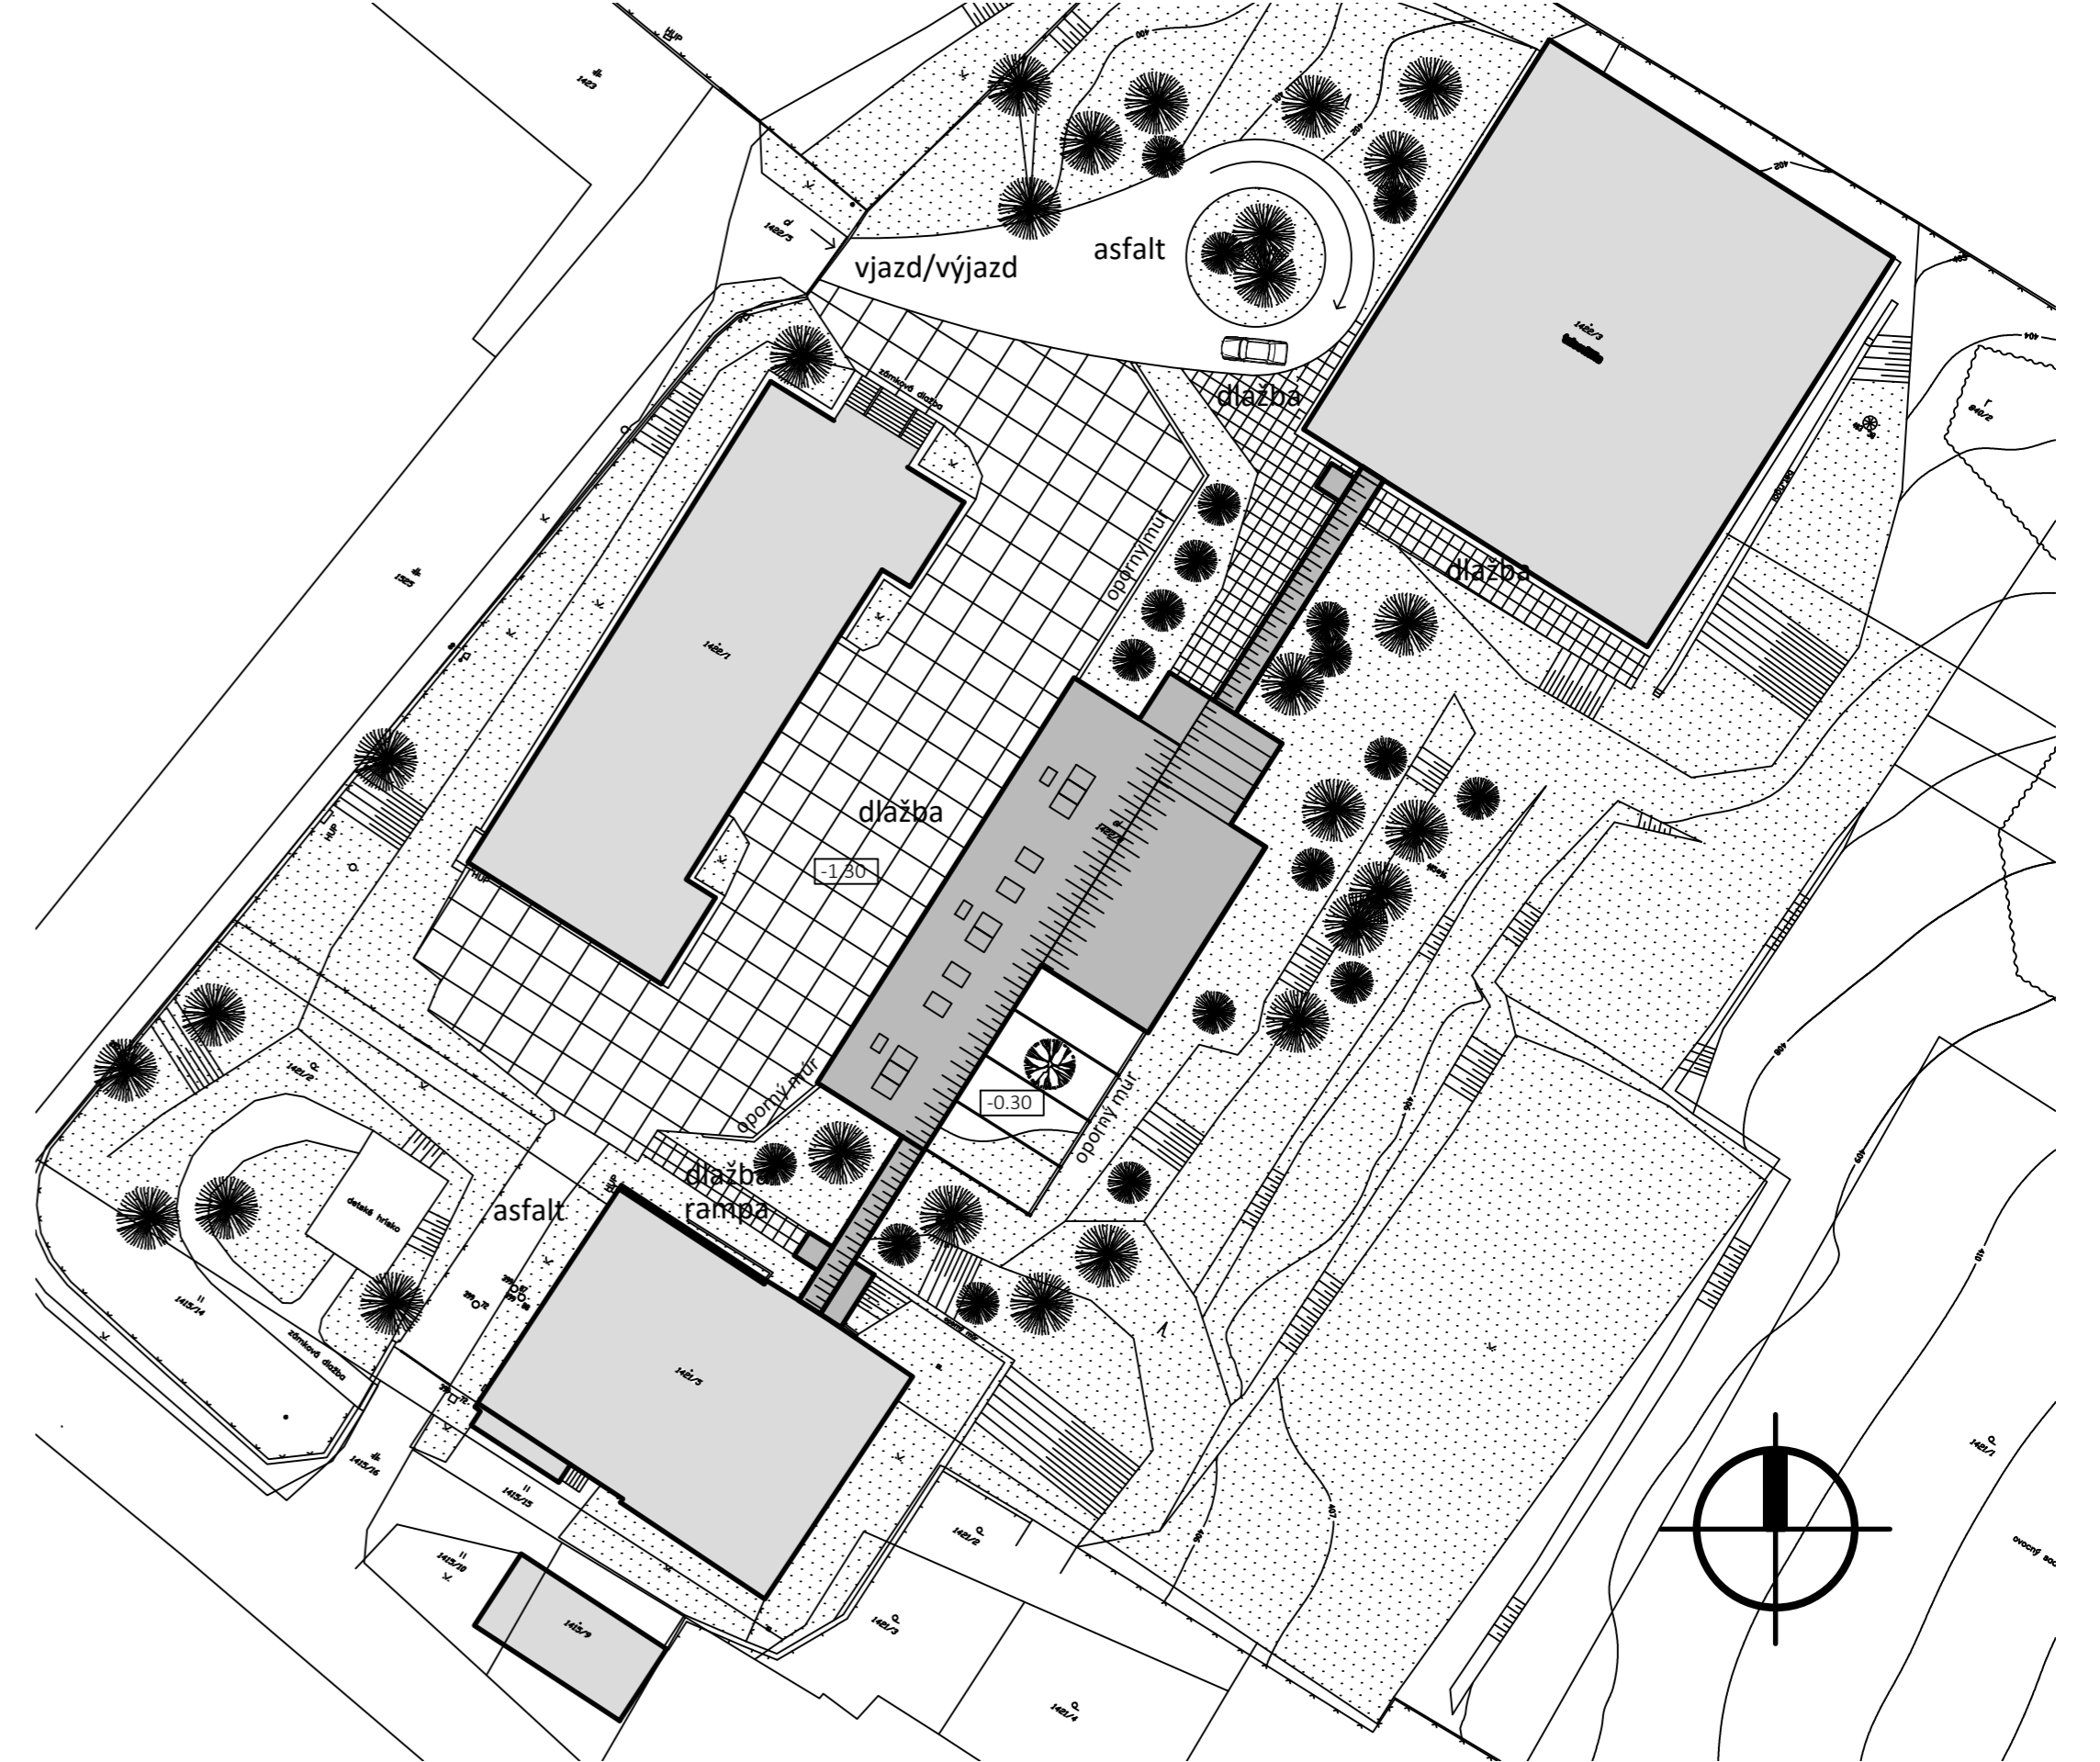


SITUÁCIA

M 1 : 500

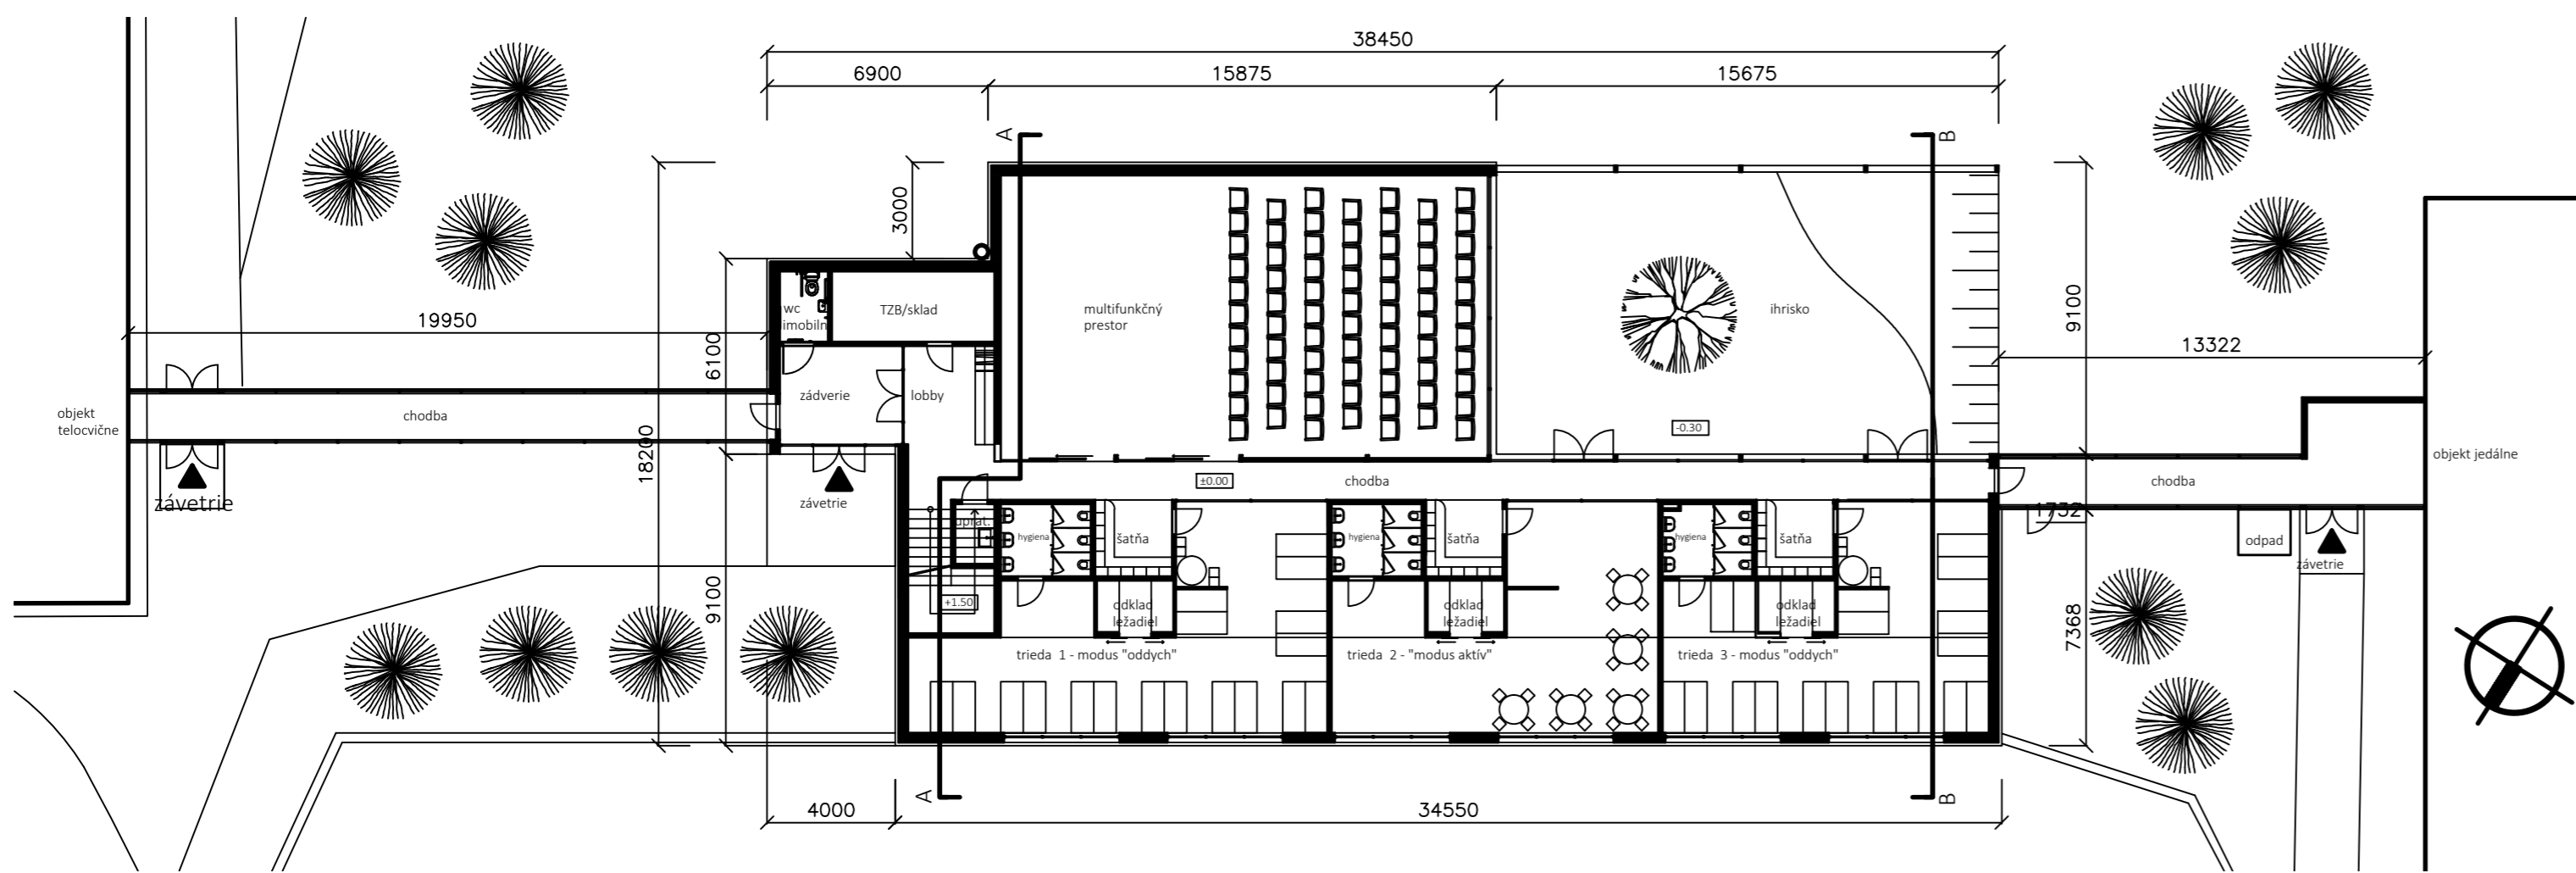


PRÍZEMIE

M 1 : 200

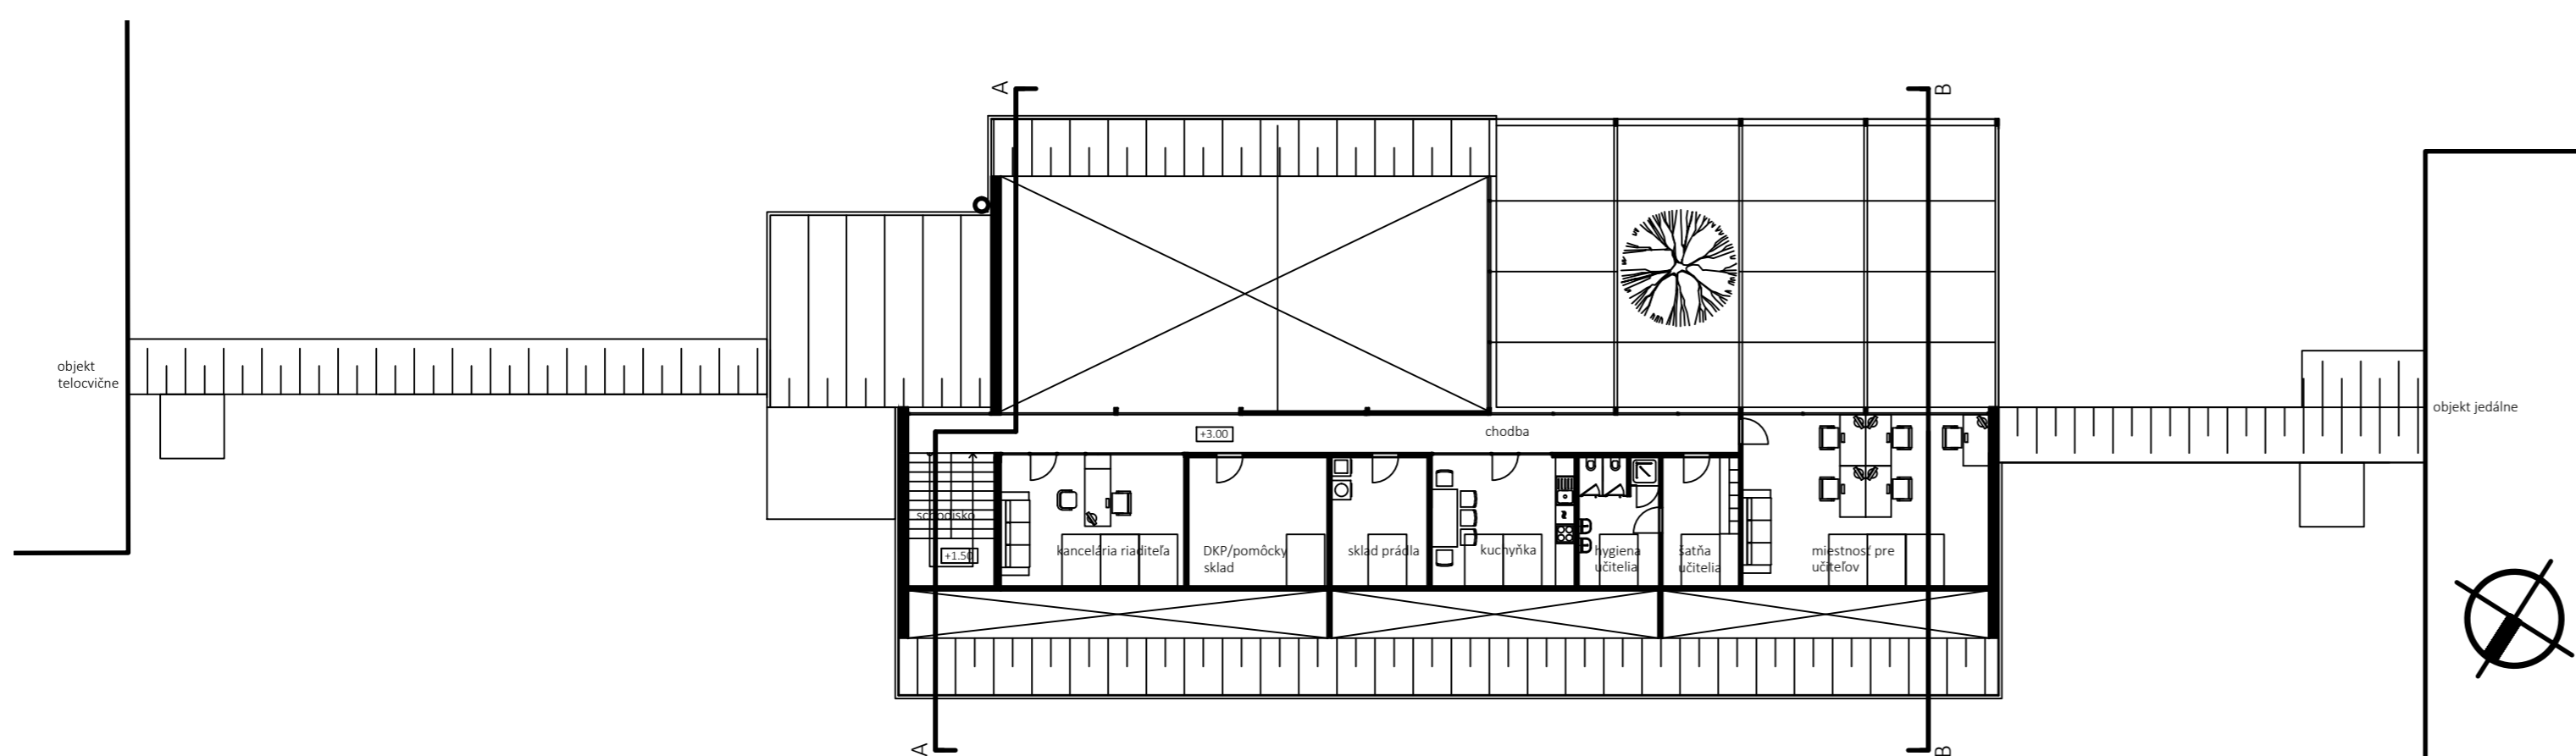


1. POSCHODIE

M 1 : 200

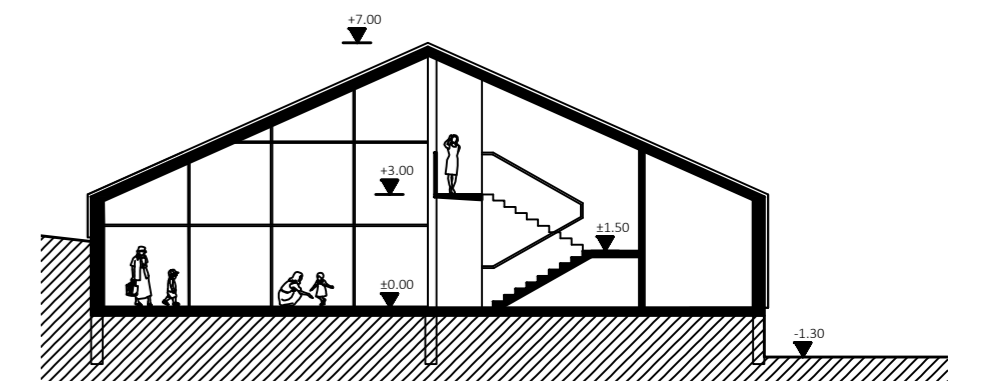


REZ A - A

M 1 : 200

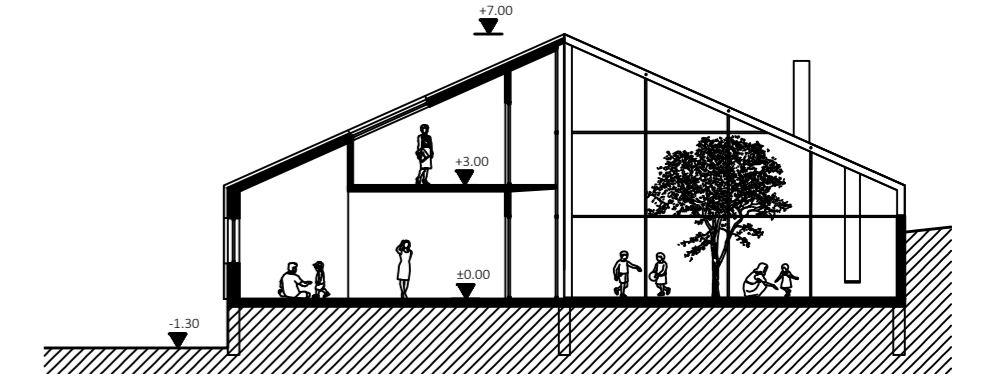


REZ B - B

M 1 : 200

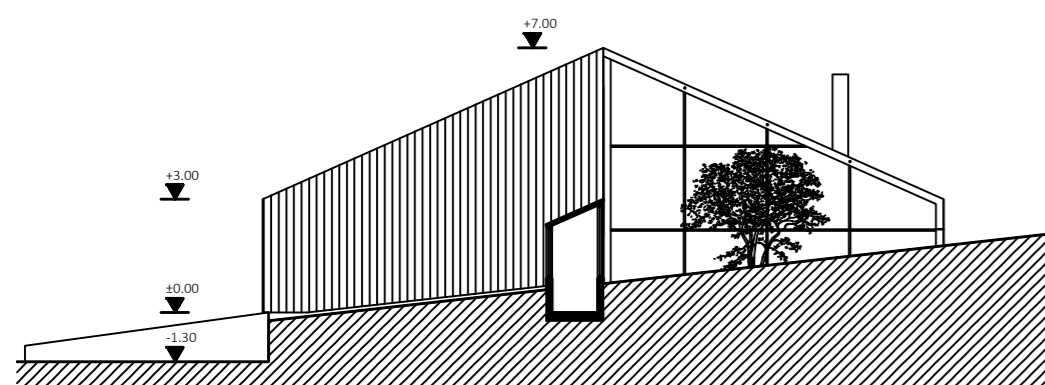


POHLAD JZ

M 1 : 200

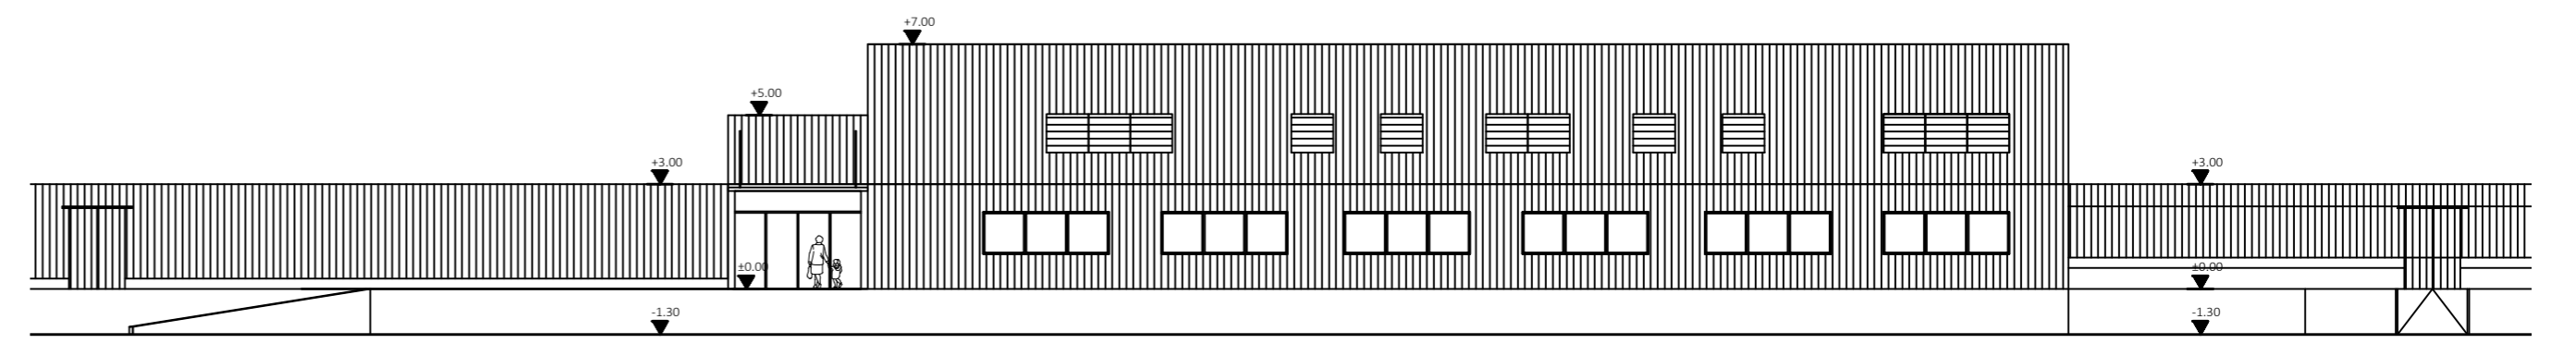


POHLAD SZ

M 1 : 200

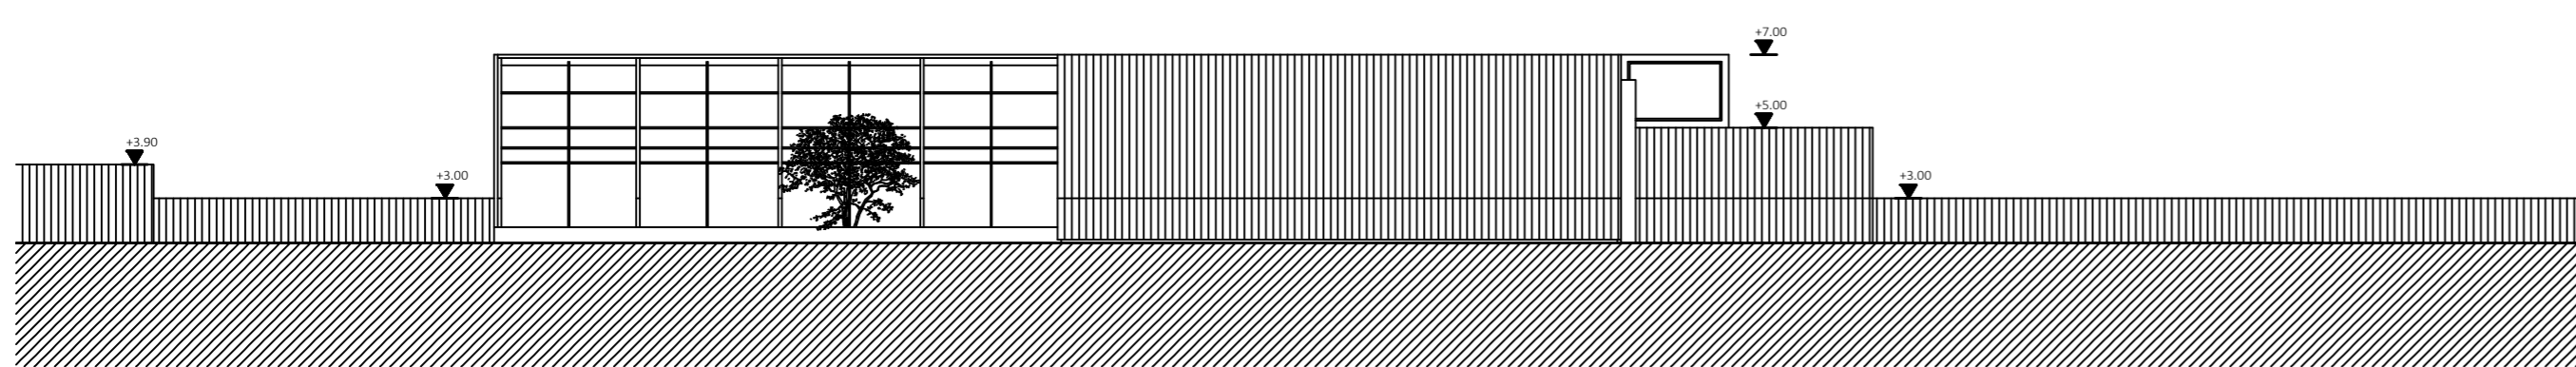

POHLAD JV

M 1 : 200

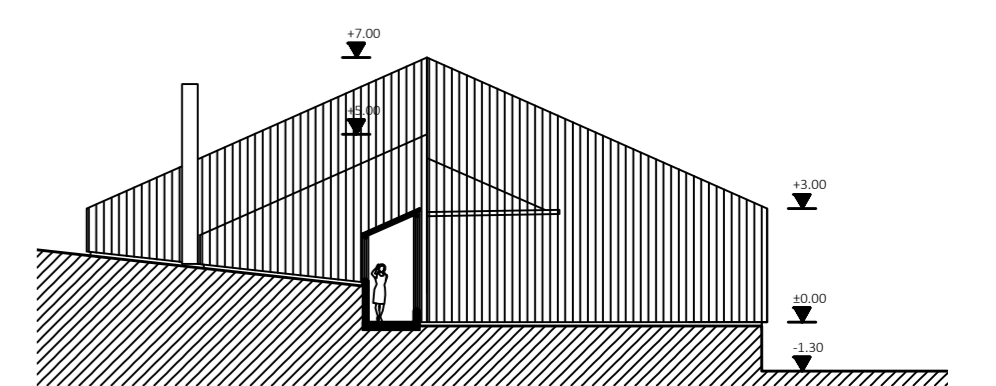

POHLAD SV

M 1 : 200

